


PLAN MASSE EXISTANT

Ech. : 1/500

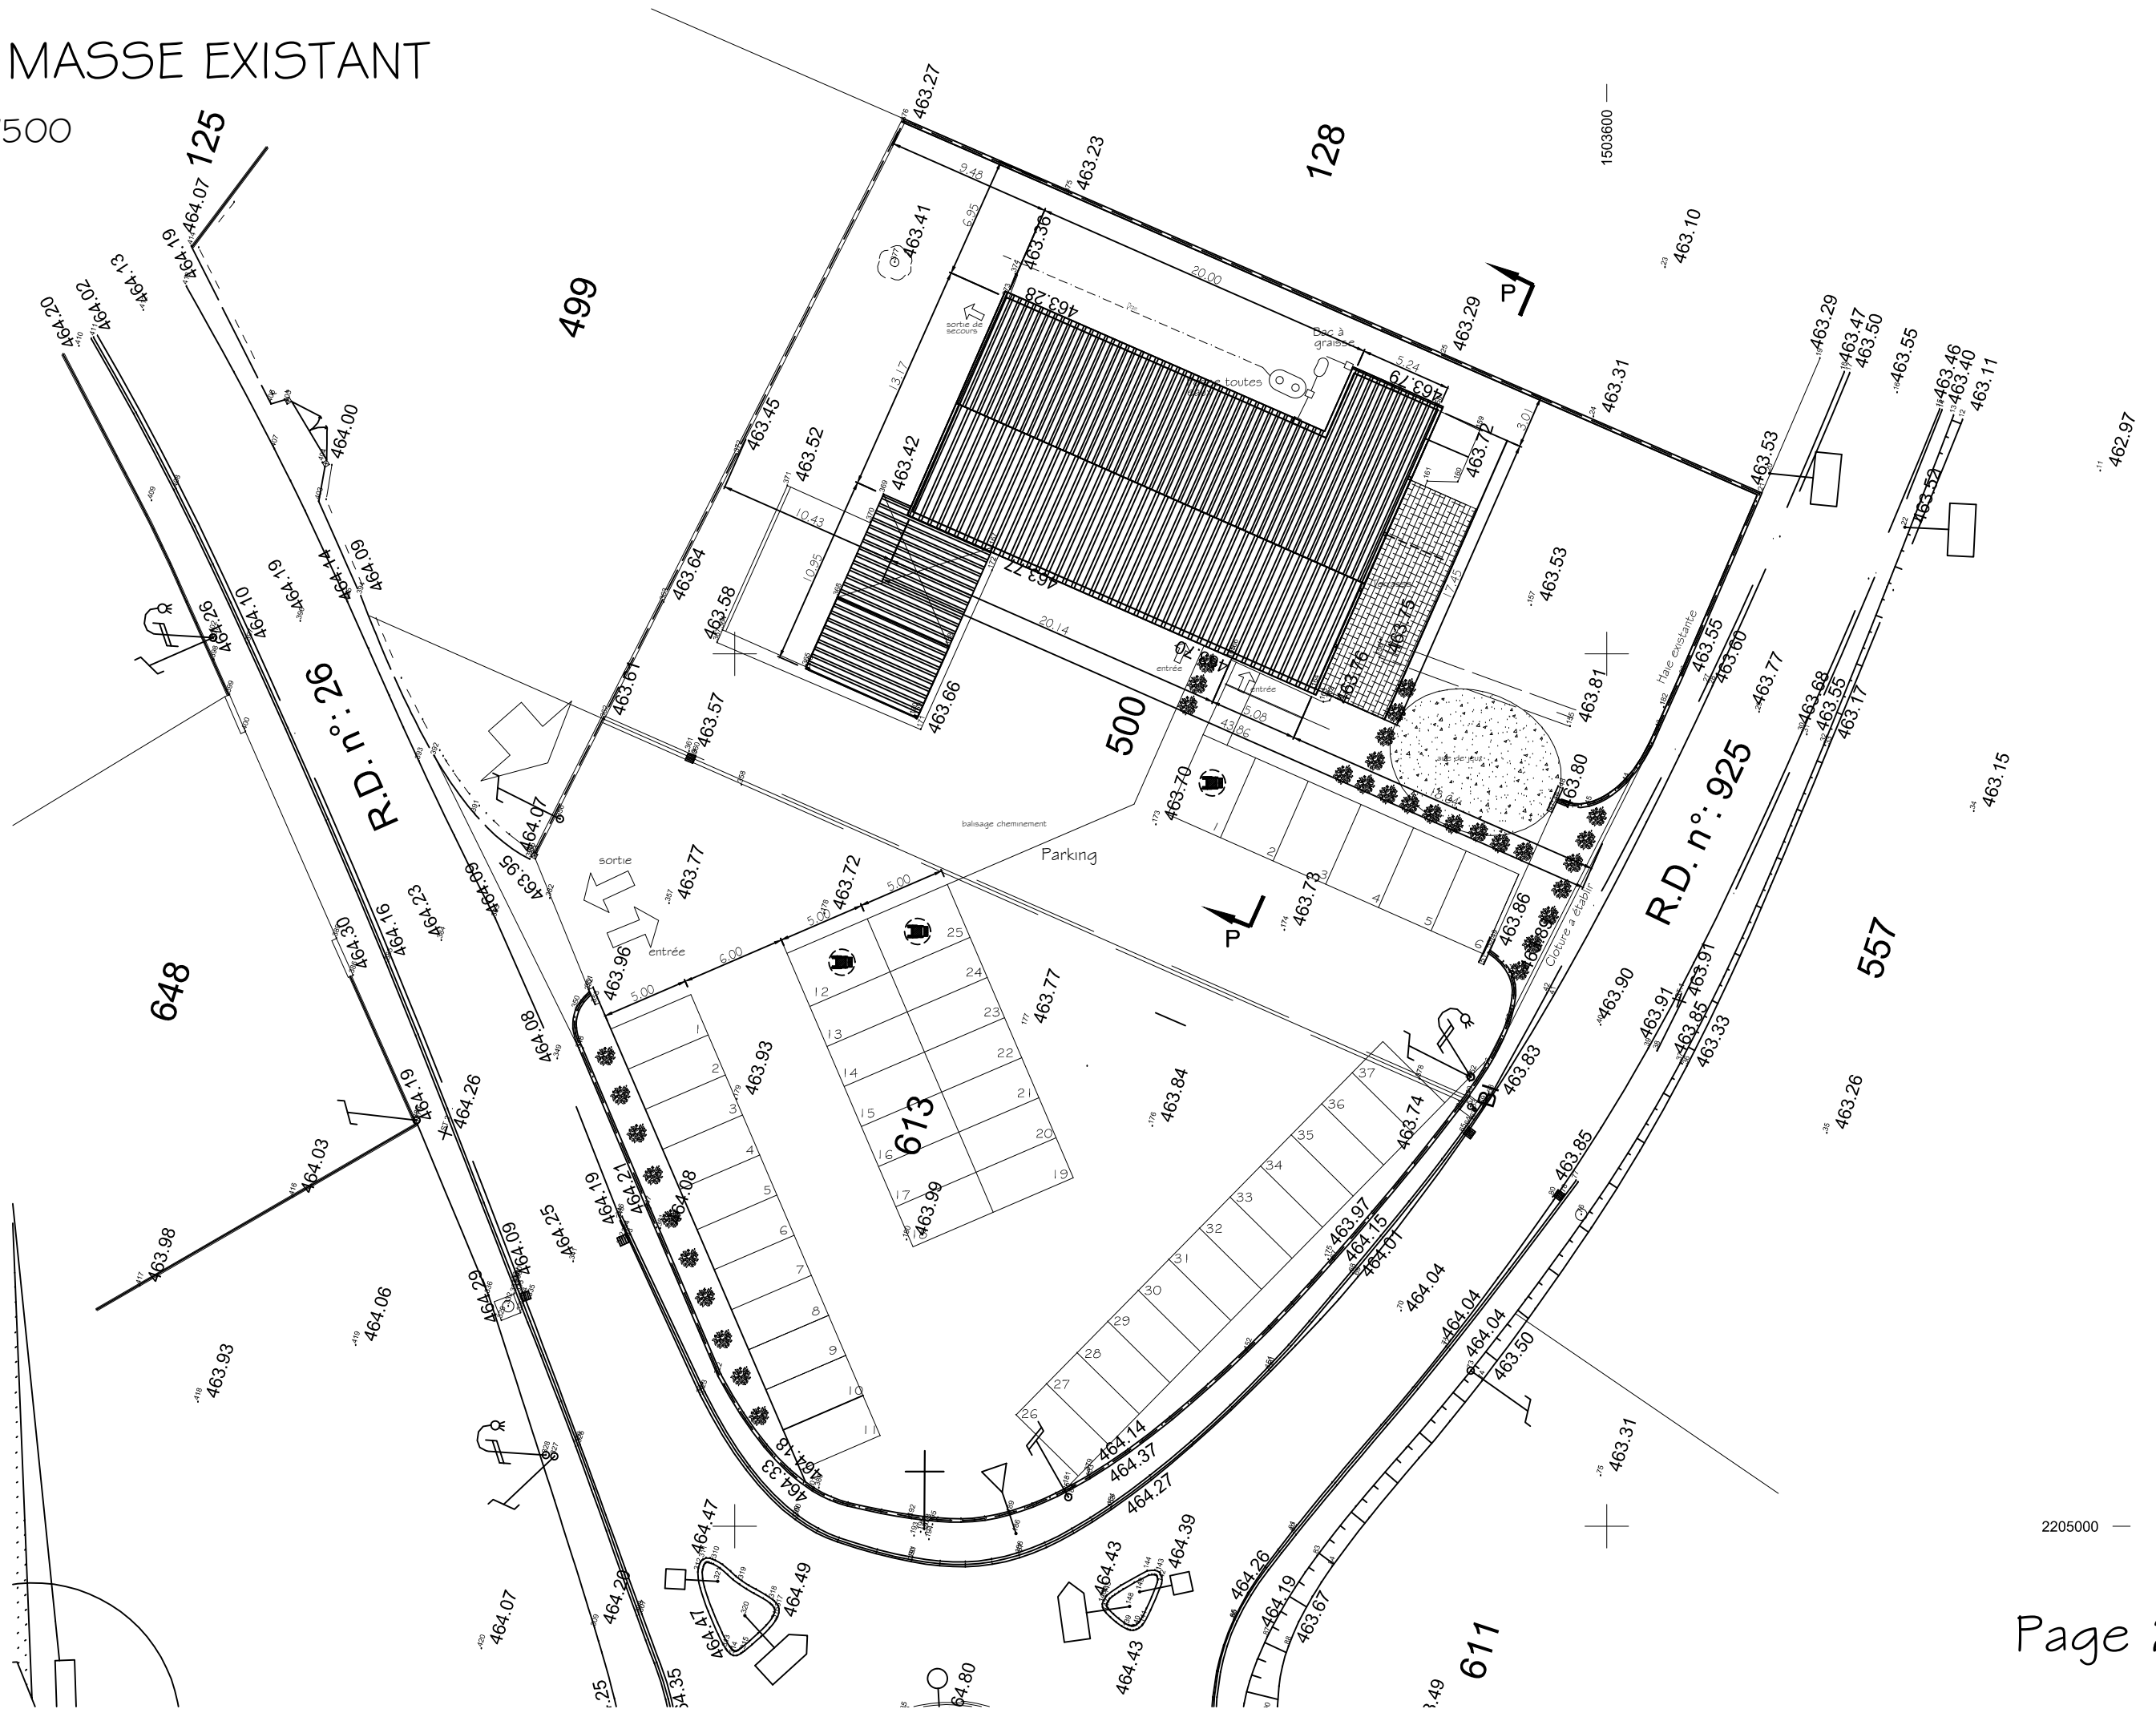

2205000